
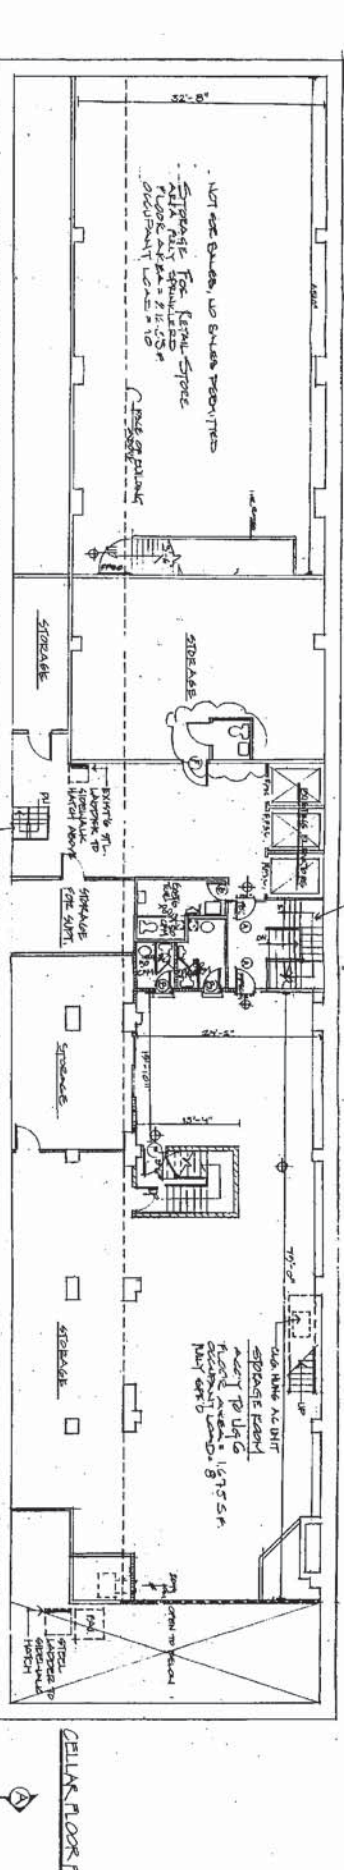




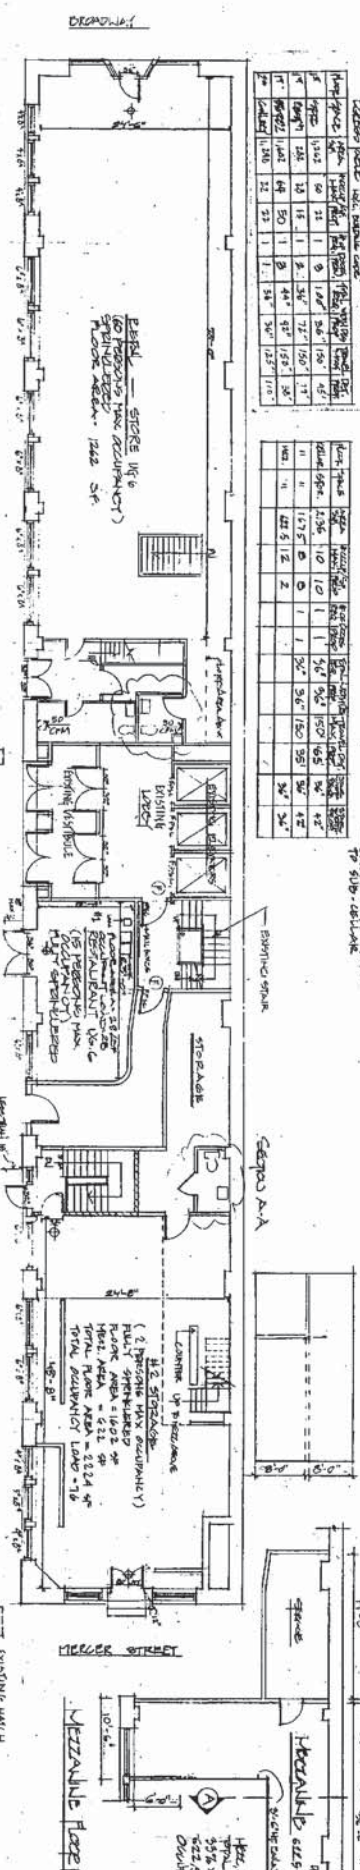

SHAPIRO, LAMIN ASSOCIATES ARCHITECTS
 133 WOODSTER STREET
 NEW YORK, N.Y.
 TEL # 212-624-1577

CELLAR FLOOR PLAN
 FIRST FLOOR PLAN
 SECOND FLOOR PLAN

442 451 BROOM
 NEW YORK, N.Y.